


PVC DRIPLINE  
FEEDER MANIFOLD  
(SEE DETAIL  
THIS SHEET)

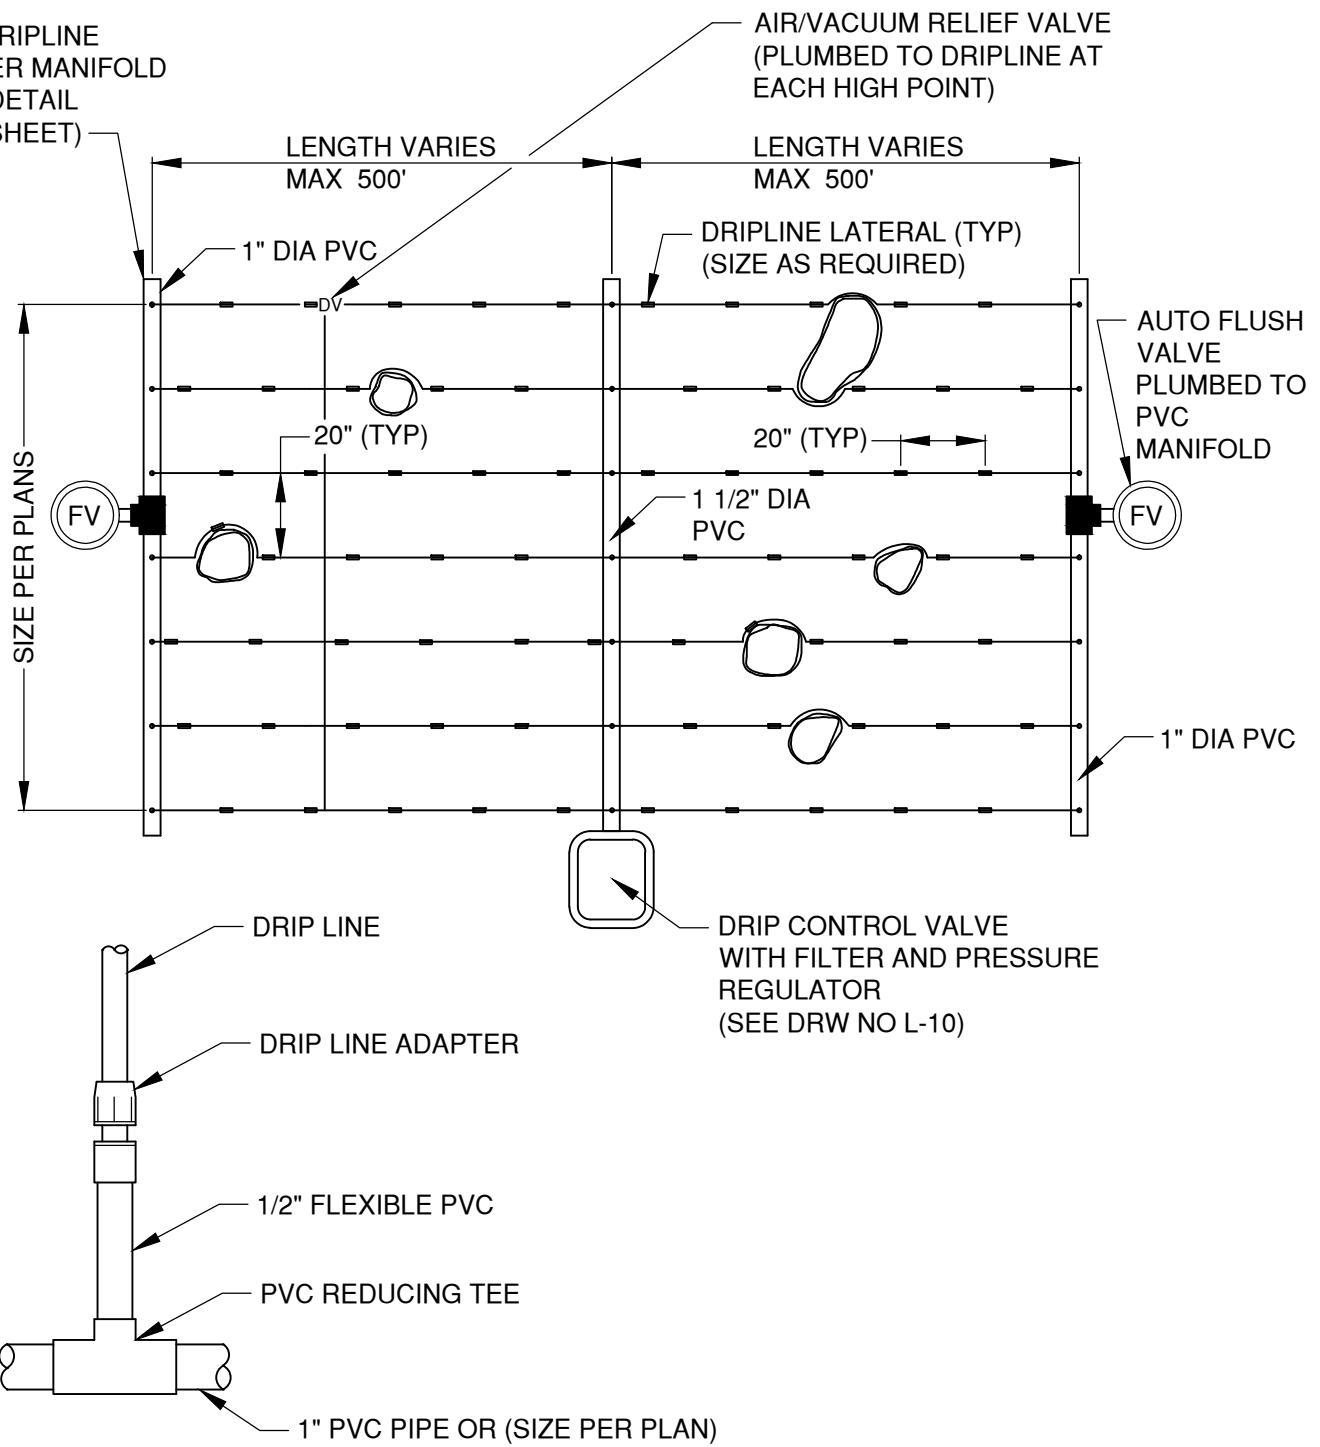

## TYPICAL PVC DRIPLINE MANIFOLD CONNECTION

### NOTES:

1. RELOCATE DRIP LINES AROUND OBSTACLES AS NEEDED

DRAWN	LJC
DIV	LNDSCP
REV	DATE



CITY OF BEND

CITY OF BEND

STANDARD DRAWING

710 NW WALL ST., BEND, OREGON 97701

PLANTING OR TURF BED DRIP LAYOUT

SCALE NTS

DATE 12/1/17

APPR

STD DWG L-1