



OPTION 1: TESTING AND FLUSHING USING A BLOW OFF ASSEMBLY

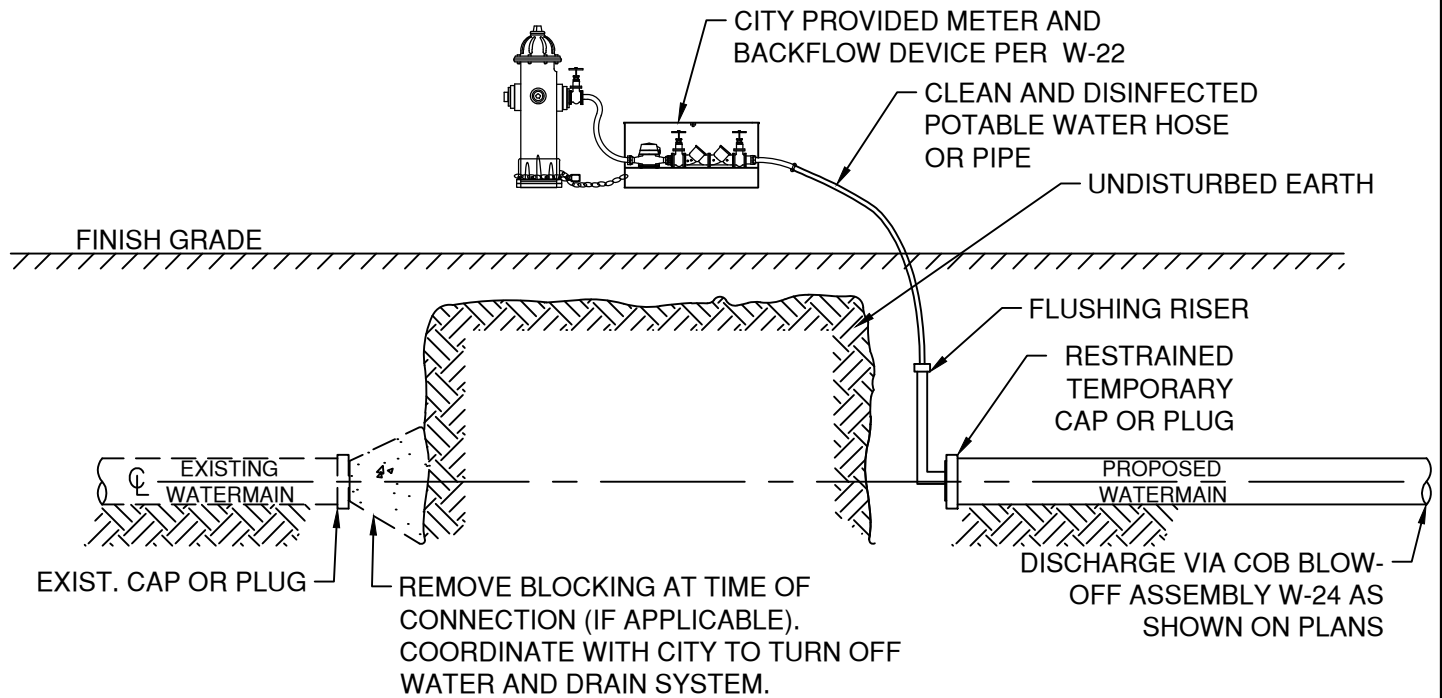

OPTION 2: TESTING AND FLUSHING USING NEARBY HYDRANT

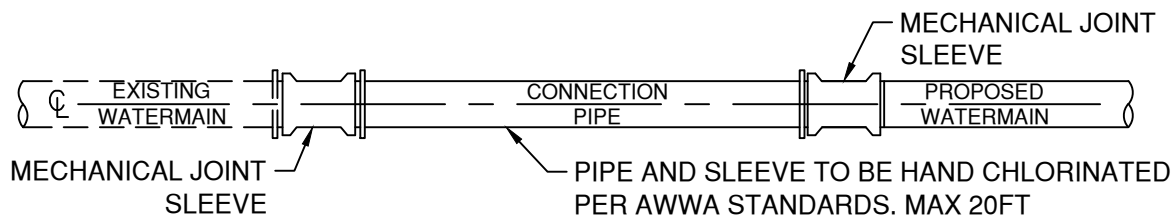

CONNECTION AFTER TESTING, FLUSHING AND APPROVAL

DRAWN A.JD
DIV WATER
REV DATE



CITY OF BEND

CITY OF BEND

STANDARD DRAWING

710 NW WALL ST., BEND, OREGON 97701

CROSS CONNECTION DETAIL

SCALE NTS

DATE 01/31/2022

APPR

STD DWG W-29